


41st Street

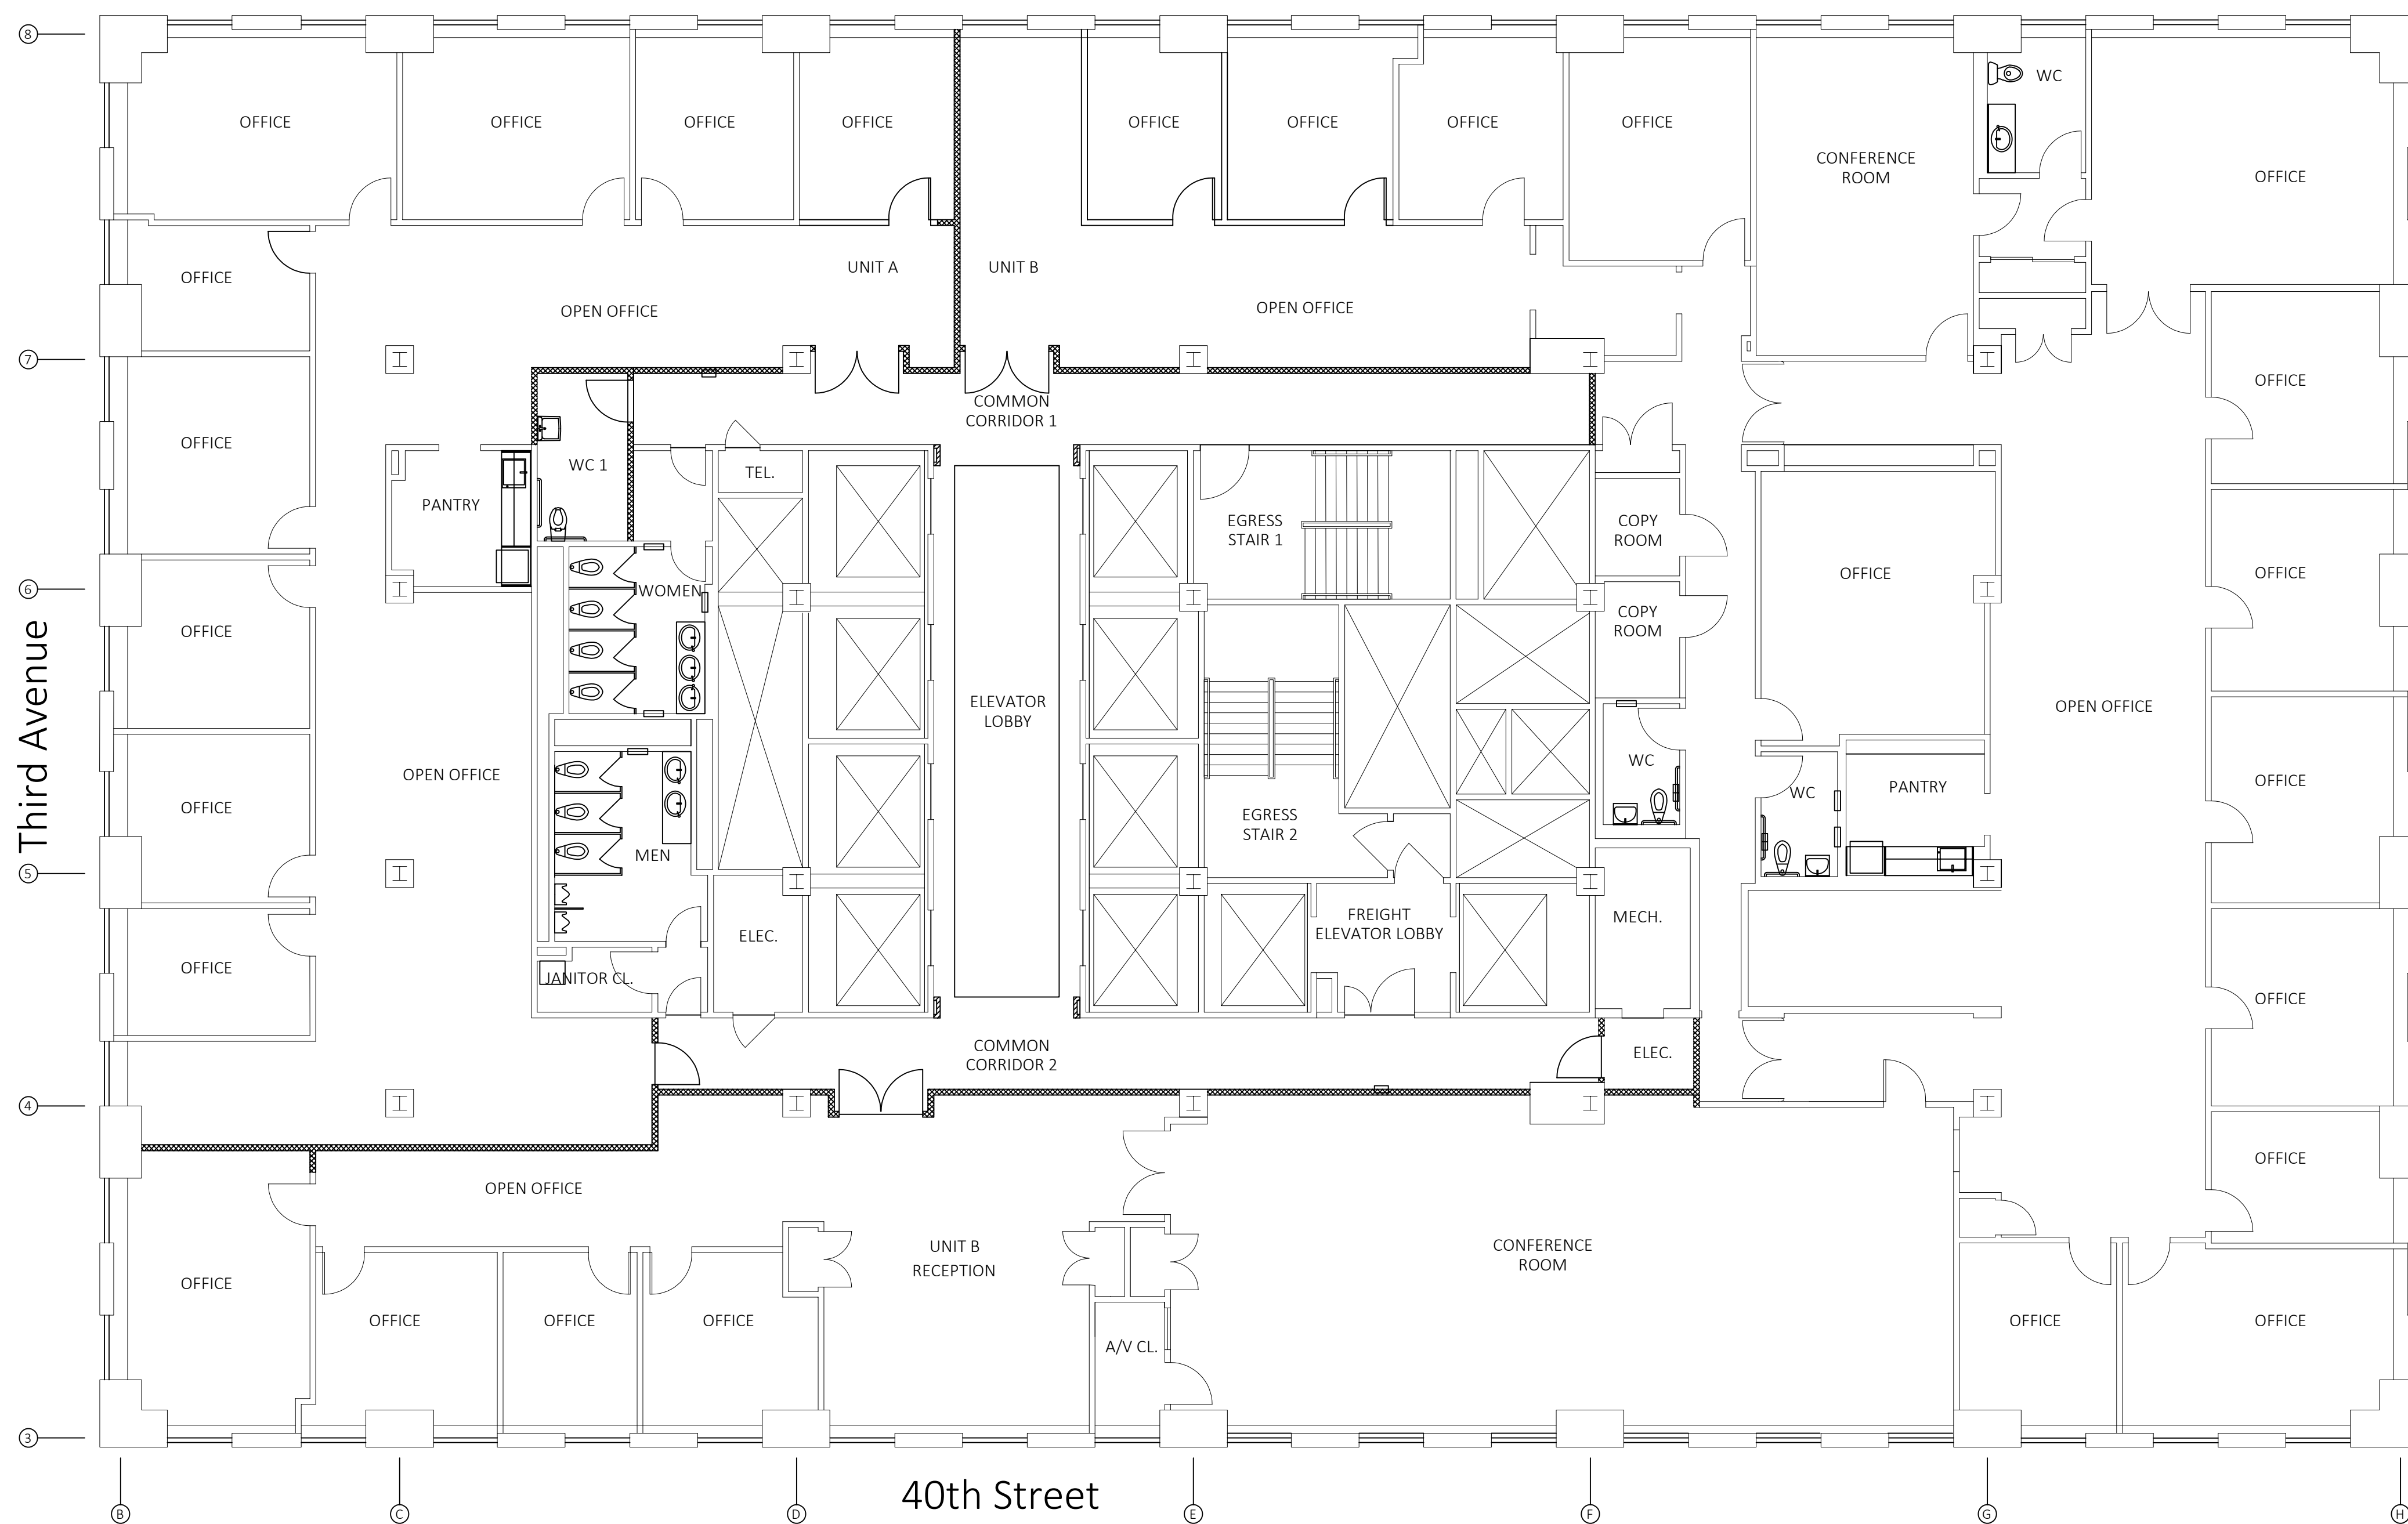

1 PROPOSED PLAN : FLOOR 38
1/8"=1'-0"

